



Figure 1:

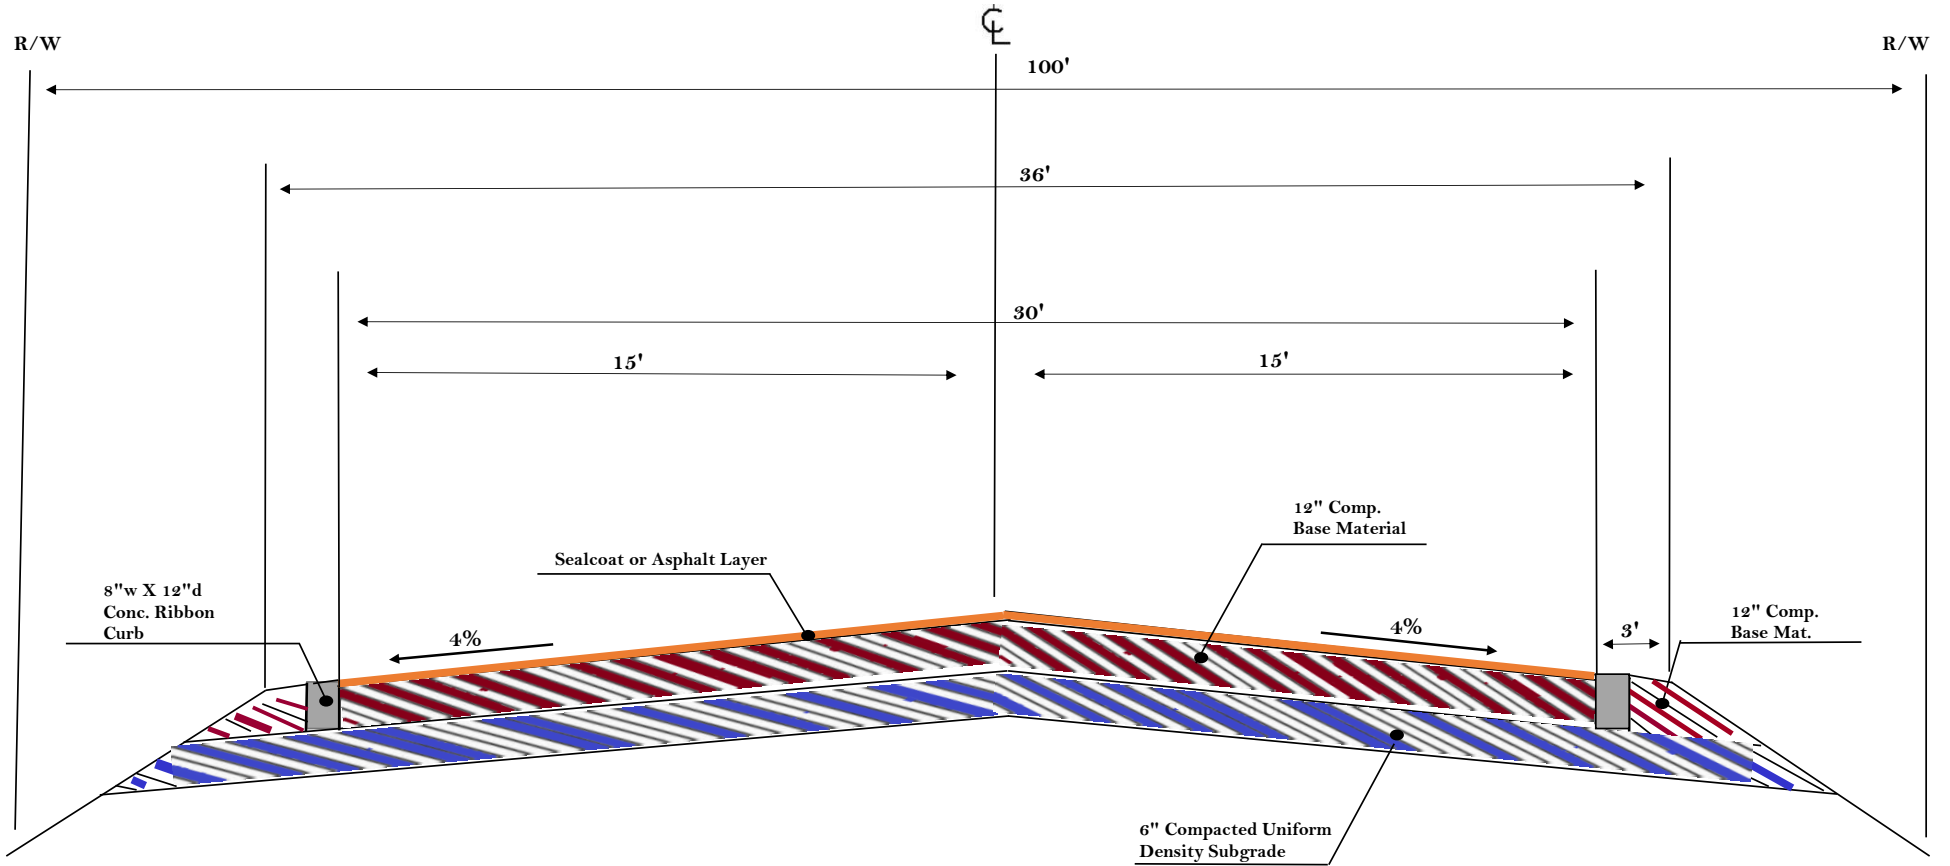

Arterial Streets

Minimum Requirement
(Ref: Sec. X)


Figure 2:

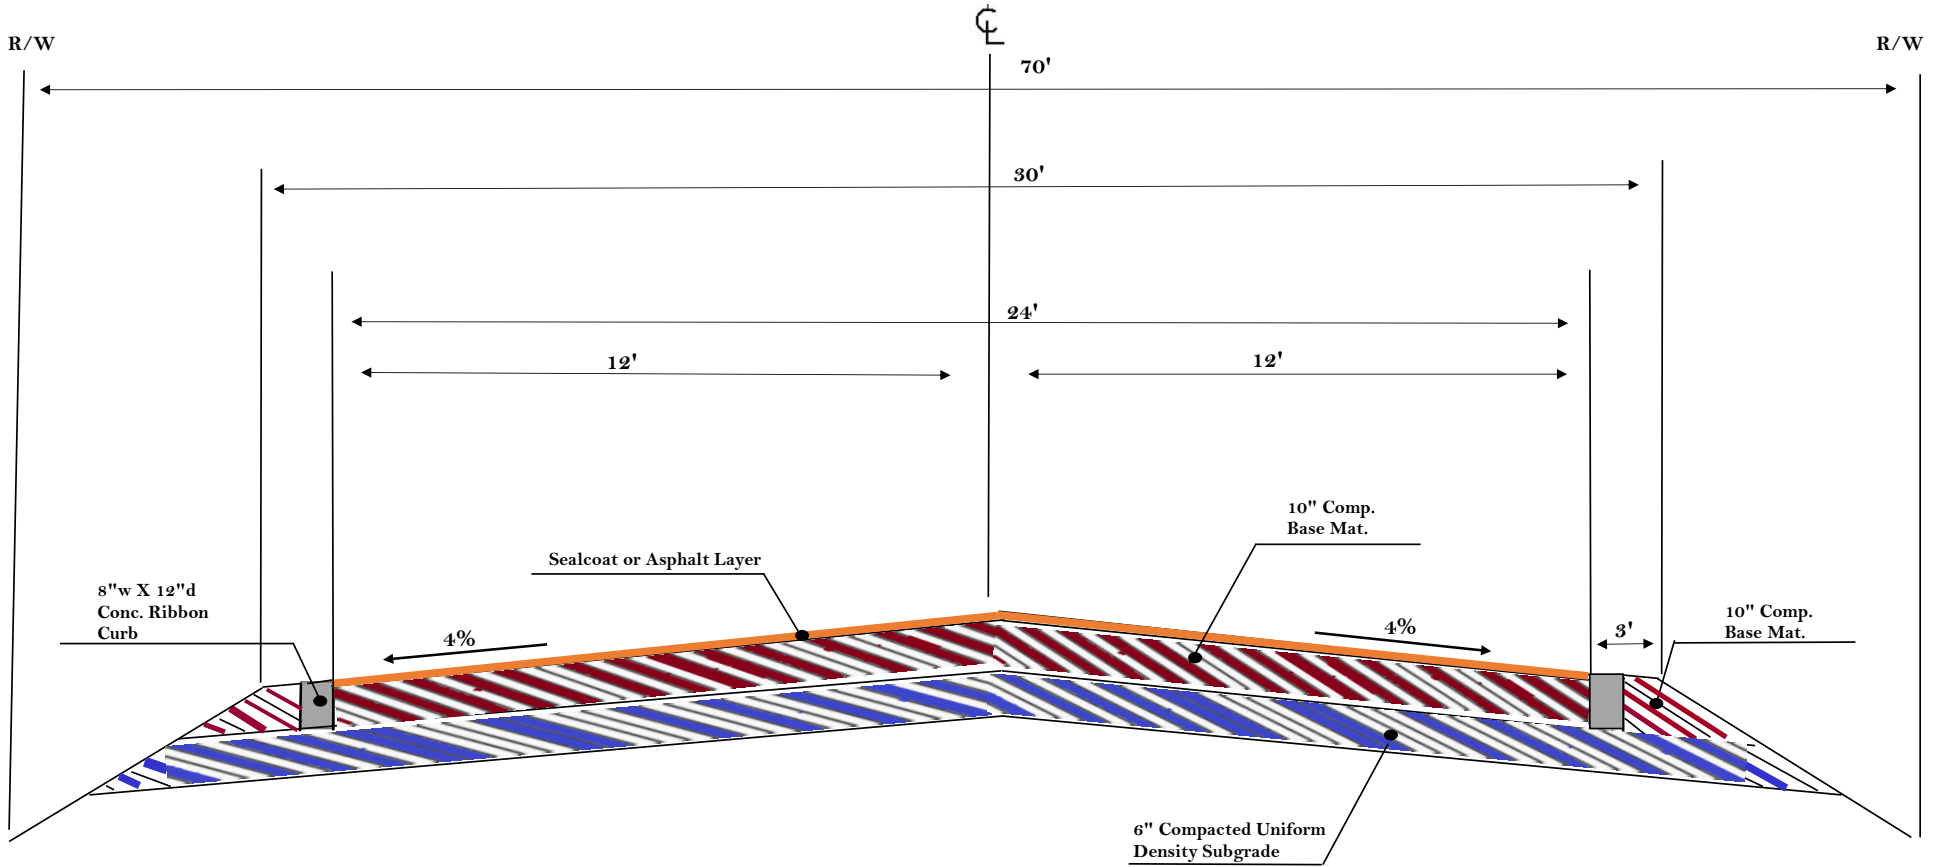

Collector Streets/Secondary Streets

Minimum Requirement
(Ref: Sec. X)

FIGURE 3


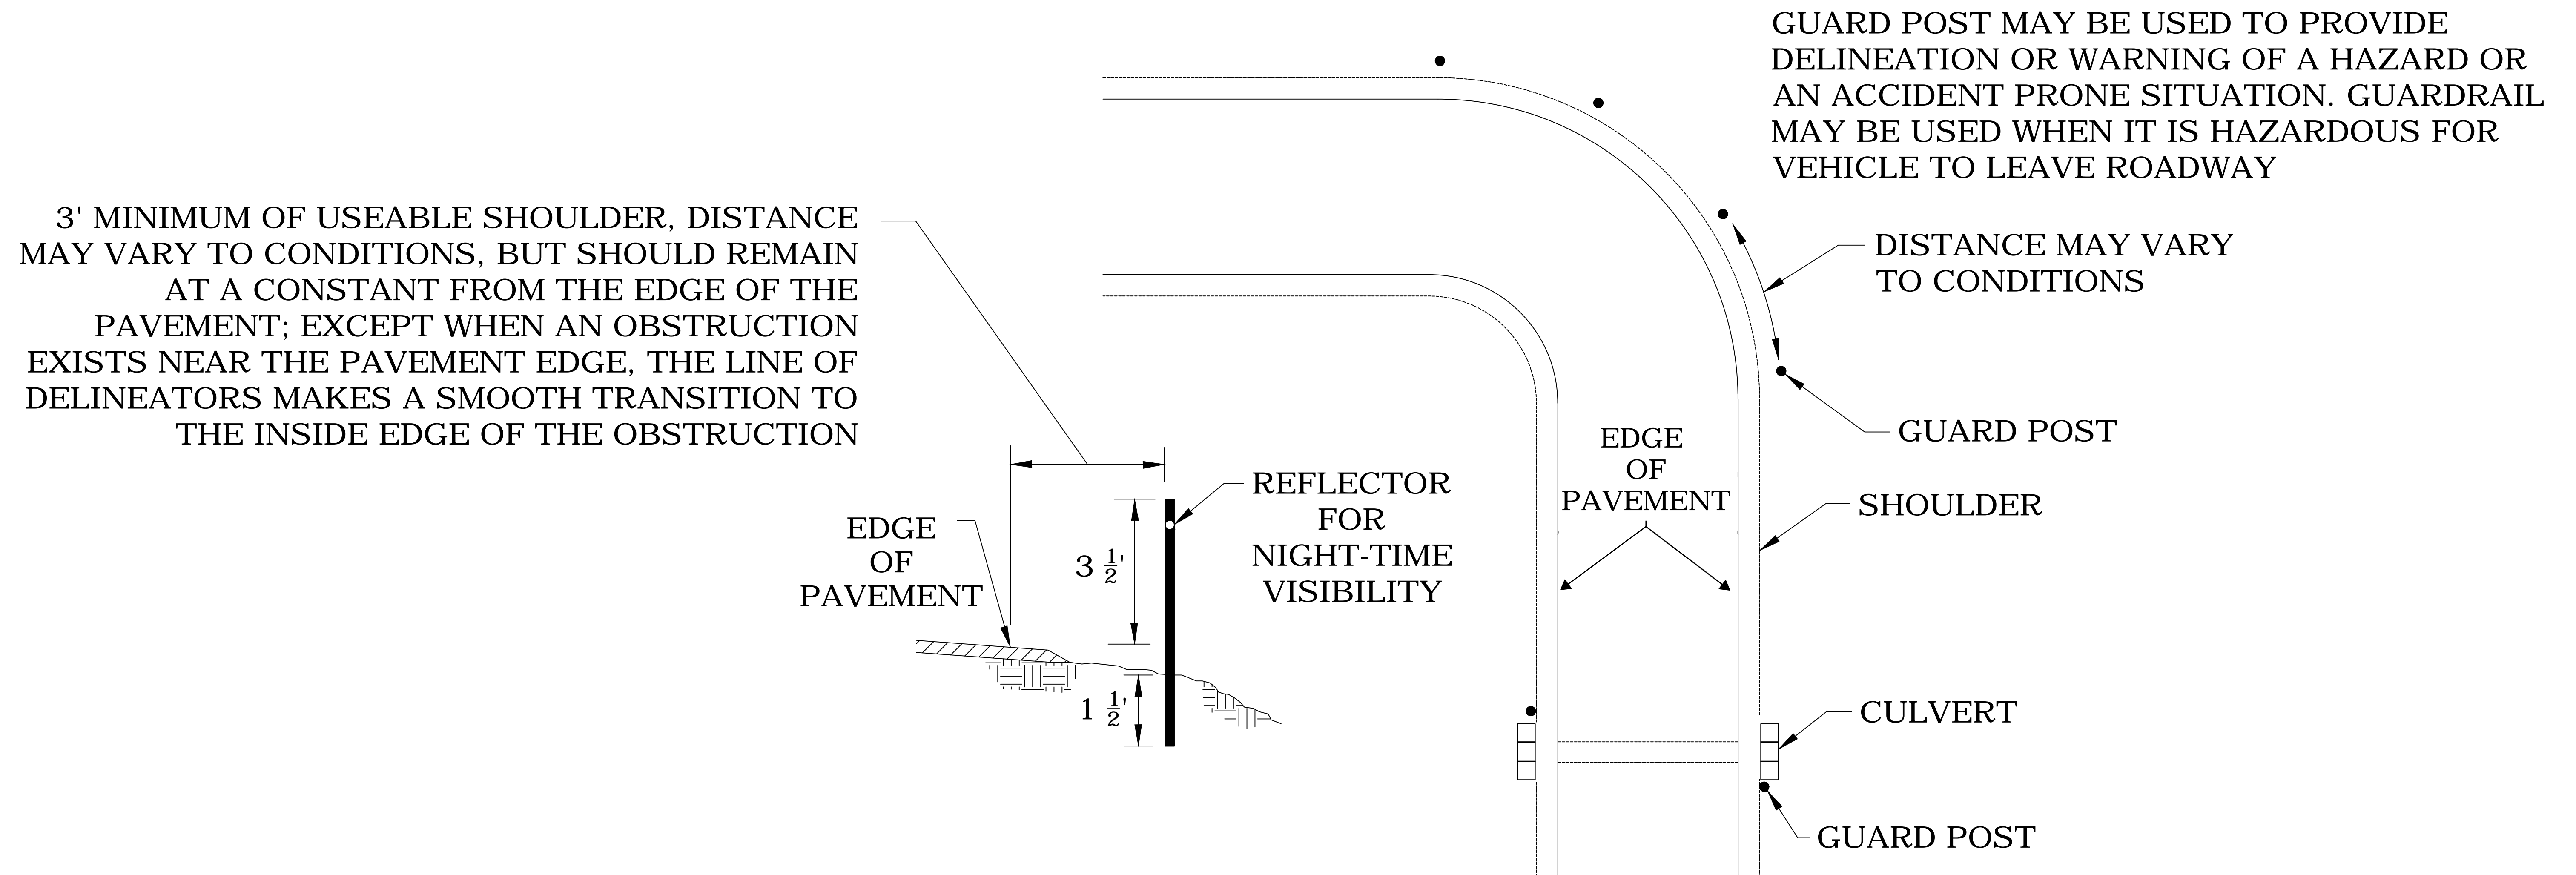


NOTE: THESE ARE GENERAL SPECIFICATIONS ONLY - LOCAL CONDITIONS MAY REQUIRE CONSULTATION WITH THE GUADALUPE COUNTY ROAD DEPARTMENT

TYPICAL GUARD POST

(N.T.S.)

FIGURE 4

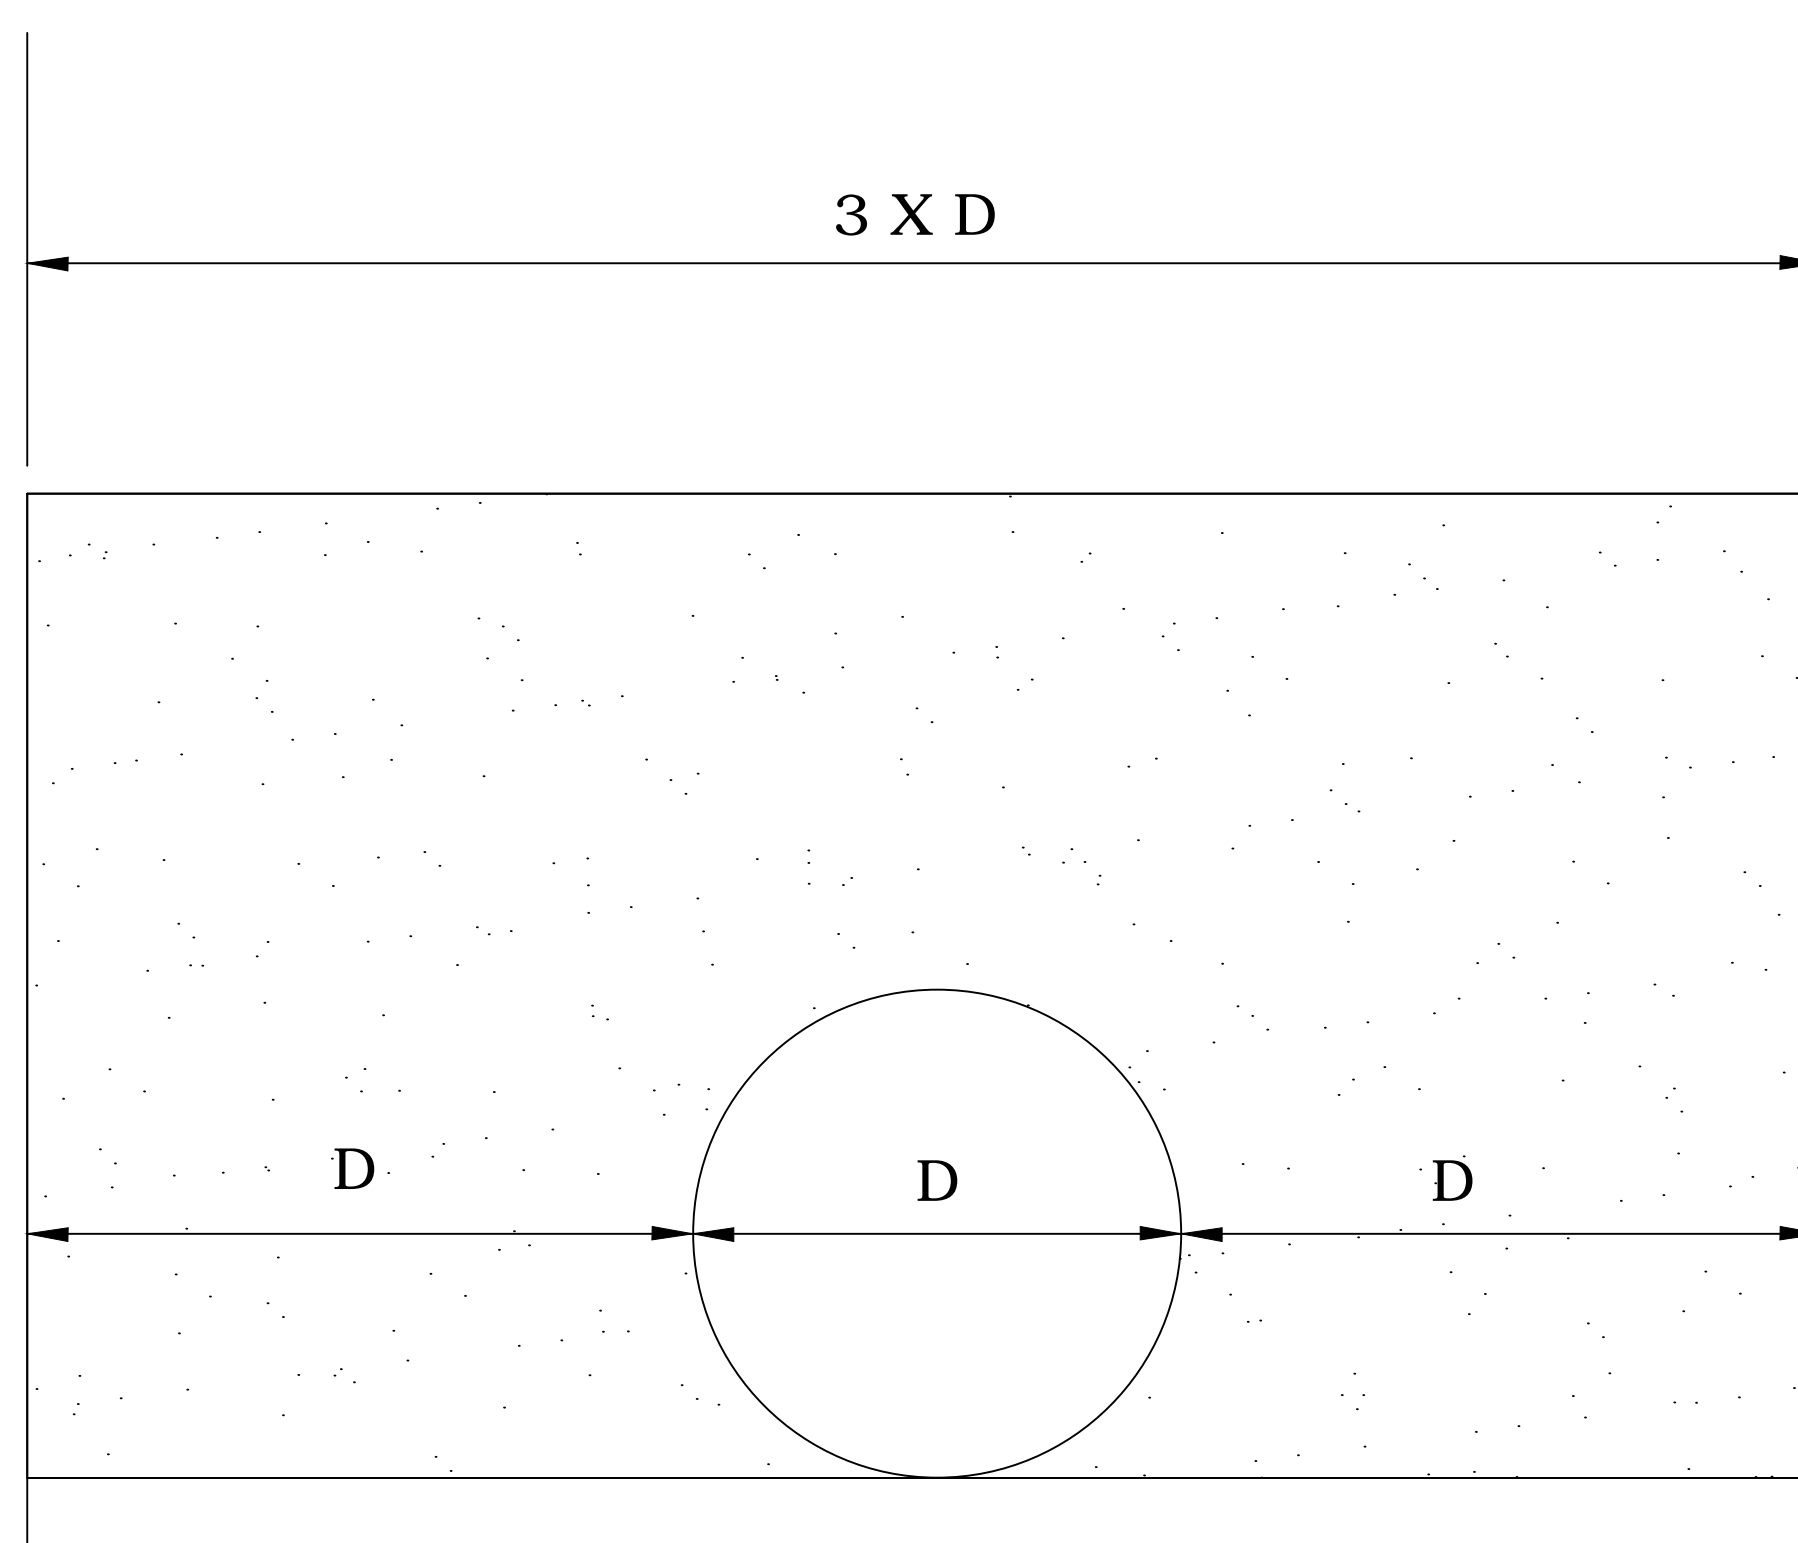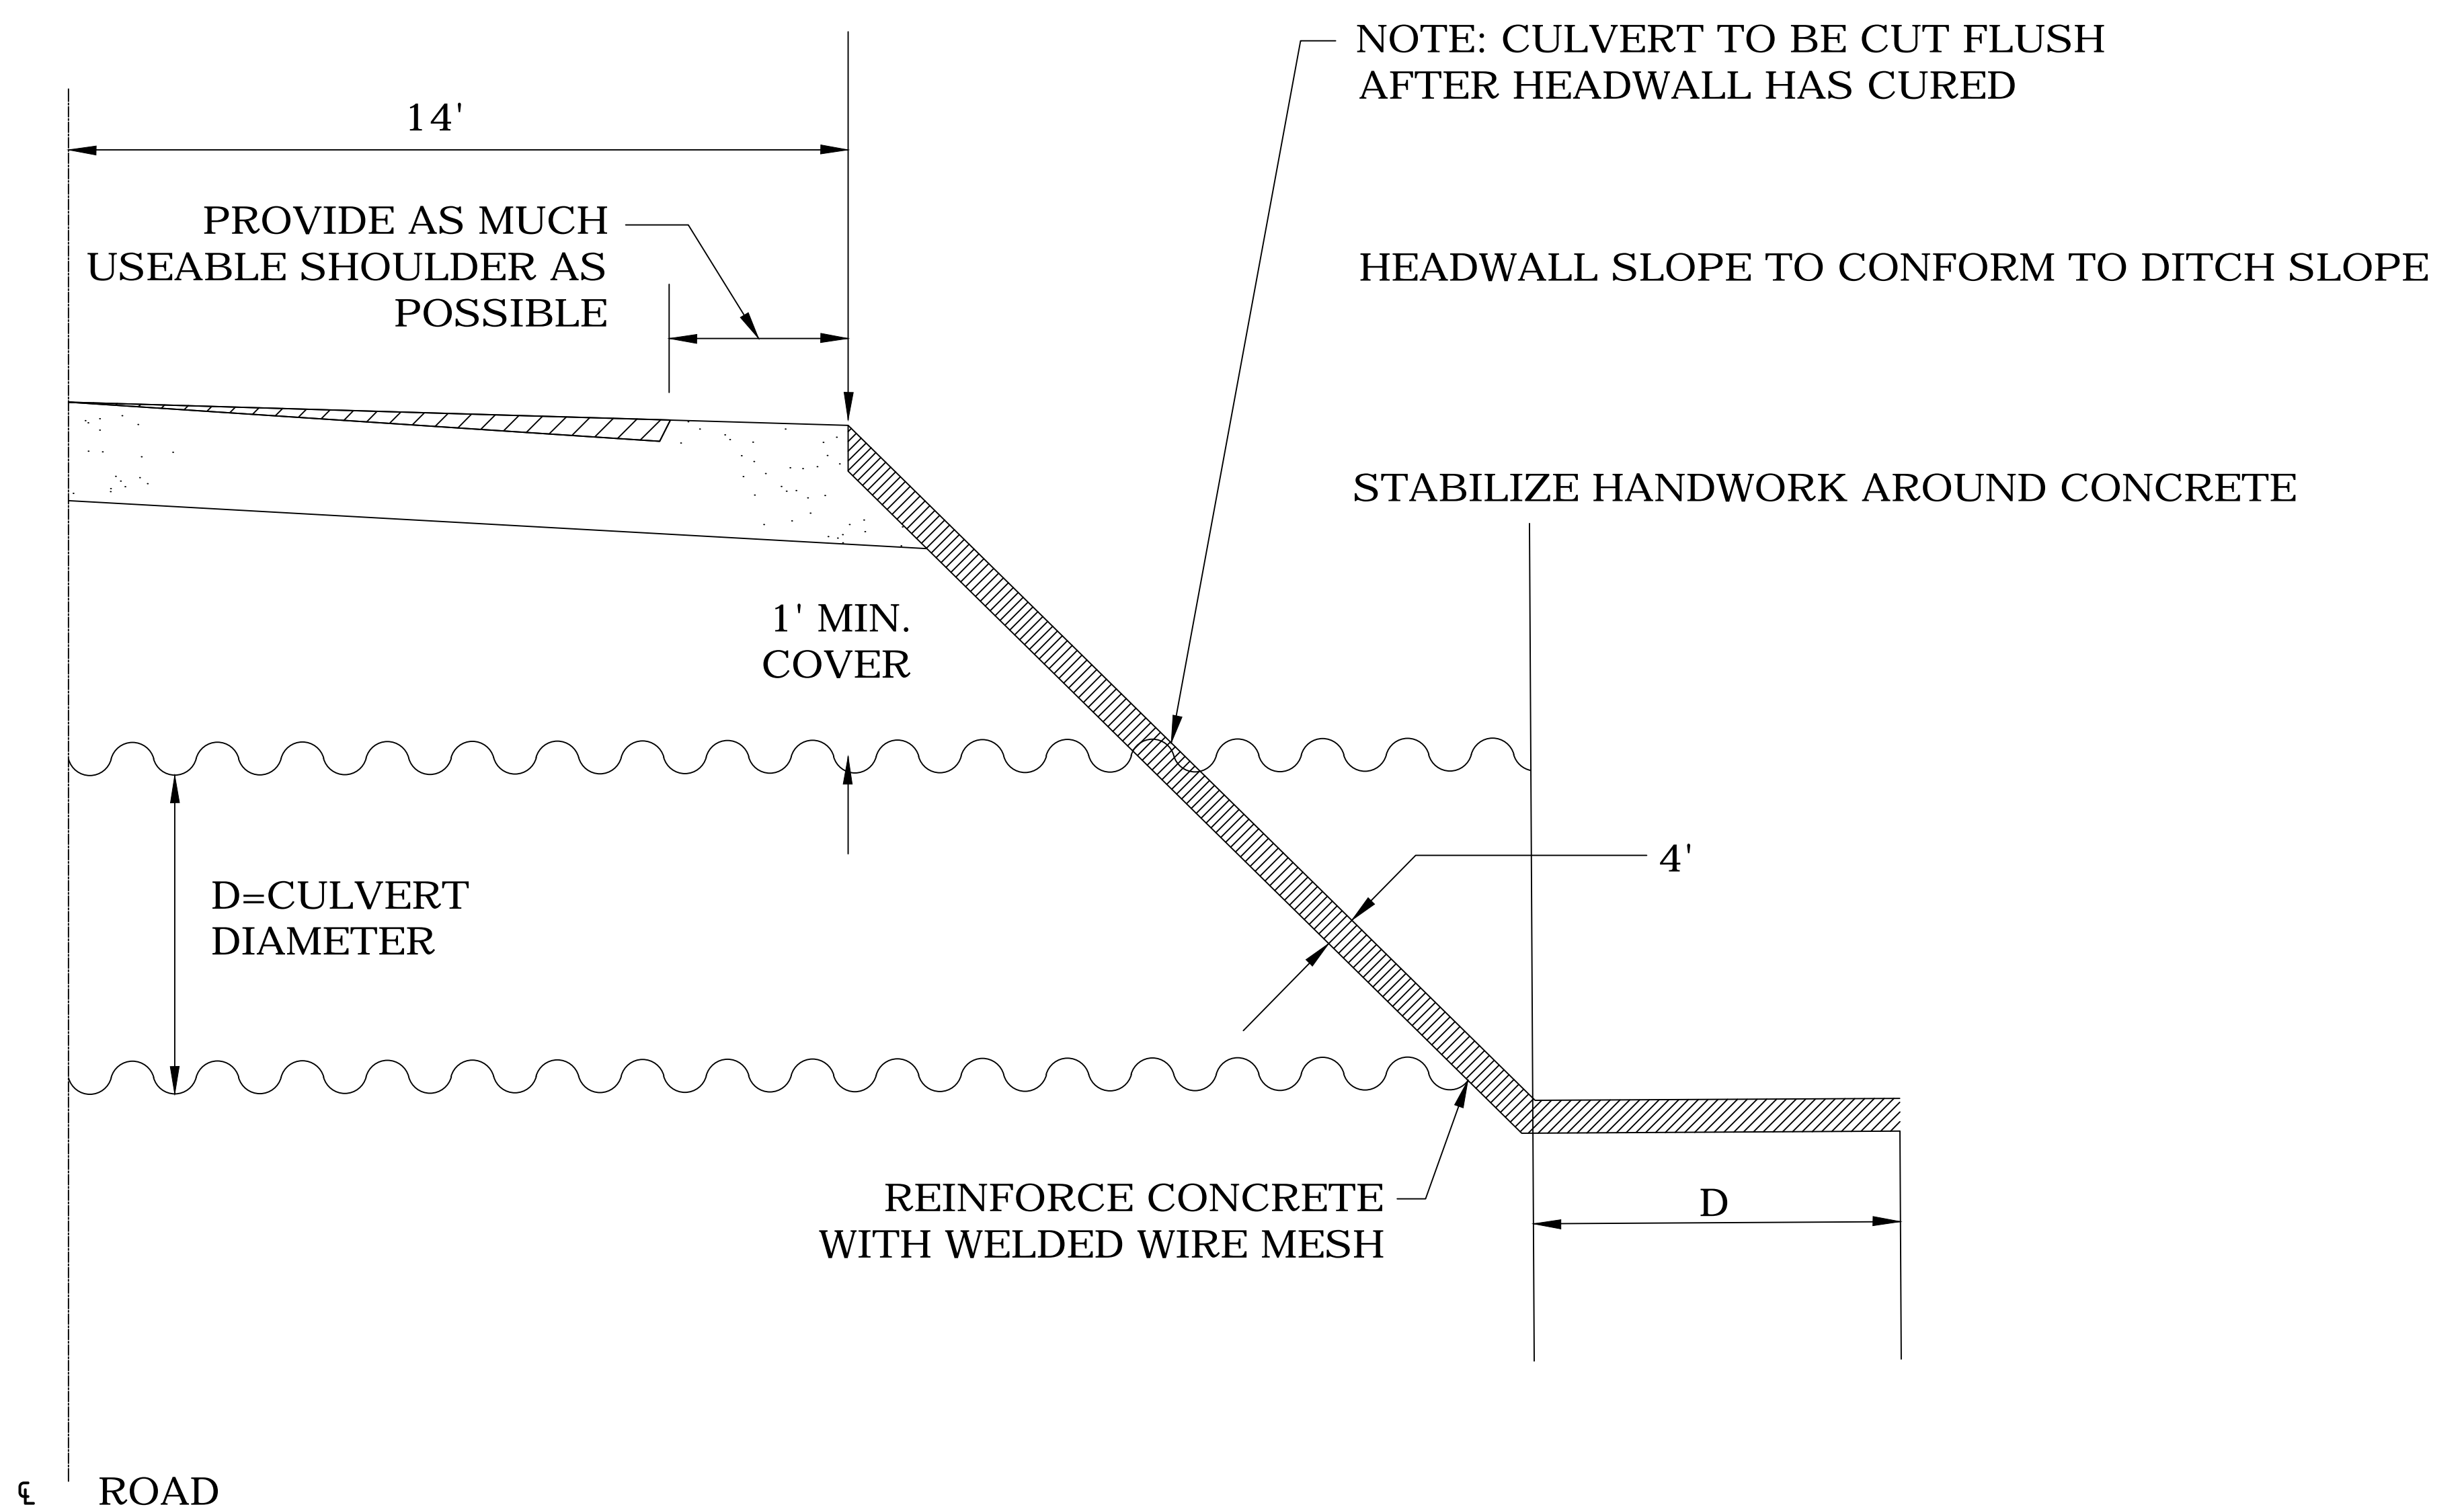

NOTE: THESE ARE MINIMUM CONDITIONS ONLY - LOCAL CONDITIONS MAY REQUIRE ADDITIONAL AMOUNTS OF PAVING.

CULVERT HEADER

(N.T.S.)